


# Hugh Massey Architects, Planning & Landscape Consultants

<b>REVISIONS</b>		<b>PROJECT:</b>		<b>designhaus, 209 Park Road, South Moor, Sharney, Co. Durham, DH9 7QE</b>	
A - 200116.JT Enlarged glazing extent to entrance		Works to Pearson Park		10120 26083 1 0120 26051	
B: NE Elevation Revised + Note added to SW		Pearson Ave, Hull, HU5 2TQ		e: central.administration@hughmasseyarchitects.co.uk	
19-04-2016		<b>DRAWING:</b>		<b>SCALE:</b>	
		Elevations Proposed - Bowls Pavilion		1:100	
		<b>CLIENT:</b>		<b>PAPER:</b>	
		Hull City Council		@A3	
		<b>DRAWING NO.:</b>		<b>REVISION:</b>	
		BP 200_01		B	
		<b>JOB NO.:</b>		<b>ORINATION DATE:</b>	
		1595		07-01-2015	
		<b>DRAWING STATUS:</b>		<b>CHECKED:</b>	
		Design		JT	

**Proposed Works**

Comprehensive renewal / repair of external envelope, including renewal of surface water fittings, (guttering / downpipes / gullies) Roof overhaul. Re-glazing high level front clerestory windows. Repair of all woodwork/masonry. Renew all internal mechanical and electrical services with low energy plant and equipment. Demolition of access areas to external WC's, conversion of WC areas to office and storage.  
New double glazed entrance door/windows to front elevation only.  
New floor coverings and decoration throughout

DO NOT SCALE FROM THIS DRAWING. ALL DIMENSIONS TO BE CHECKED ON SITE  
ANY ERRORS OR DISCREPANCIES TO BE REPORTED TO THE ARCHITECT IMMEDIATELY.  
SITE INFORMATION SUPPLIED BY THIRD PARTIES CANNOT BE GUARANTEED FOR ACCURACY. ALL FEATURES AND DIMENSIONS ARE SUBJECT TO CONFIRMATION THROUGH PHYSICAL SURVEY AND DETAILED TOPOGRAPHICAL SURVEY.  
COPYRIGHT RETAINED BY HUGH MASSEY ARCHITECTS (HMA NE LTD)

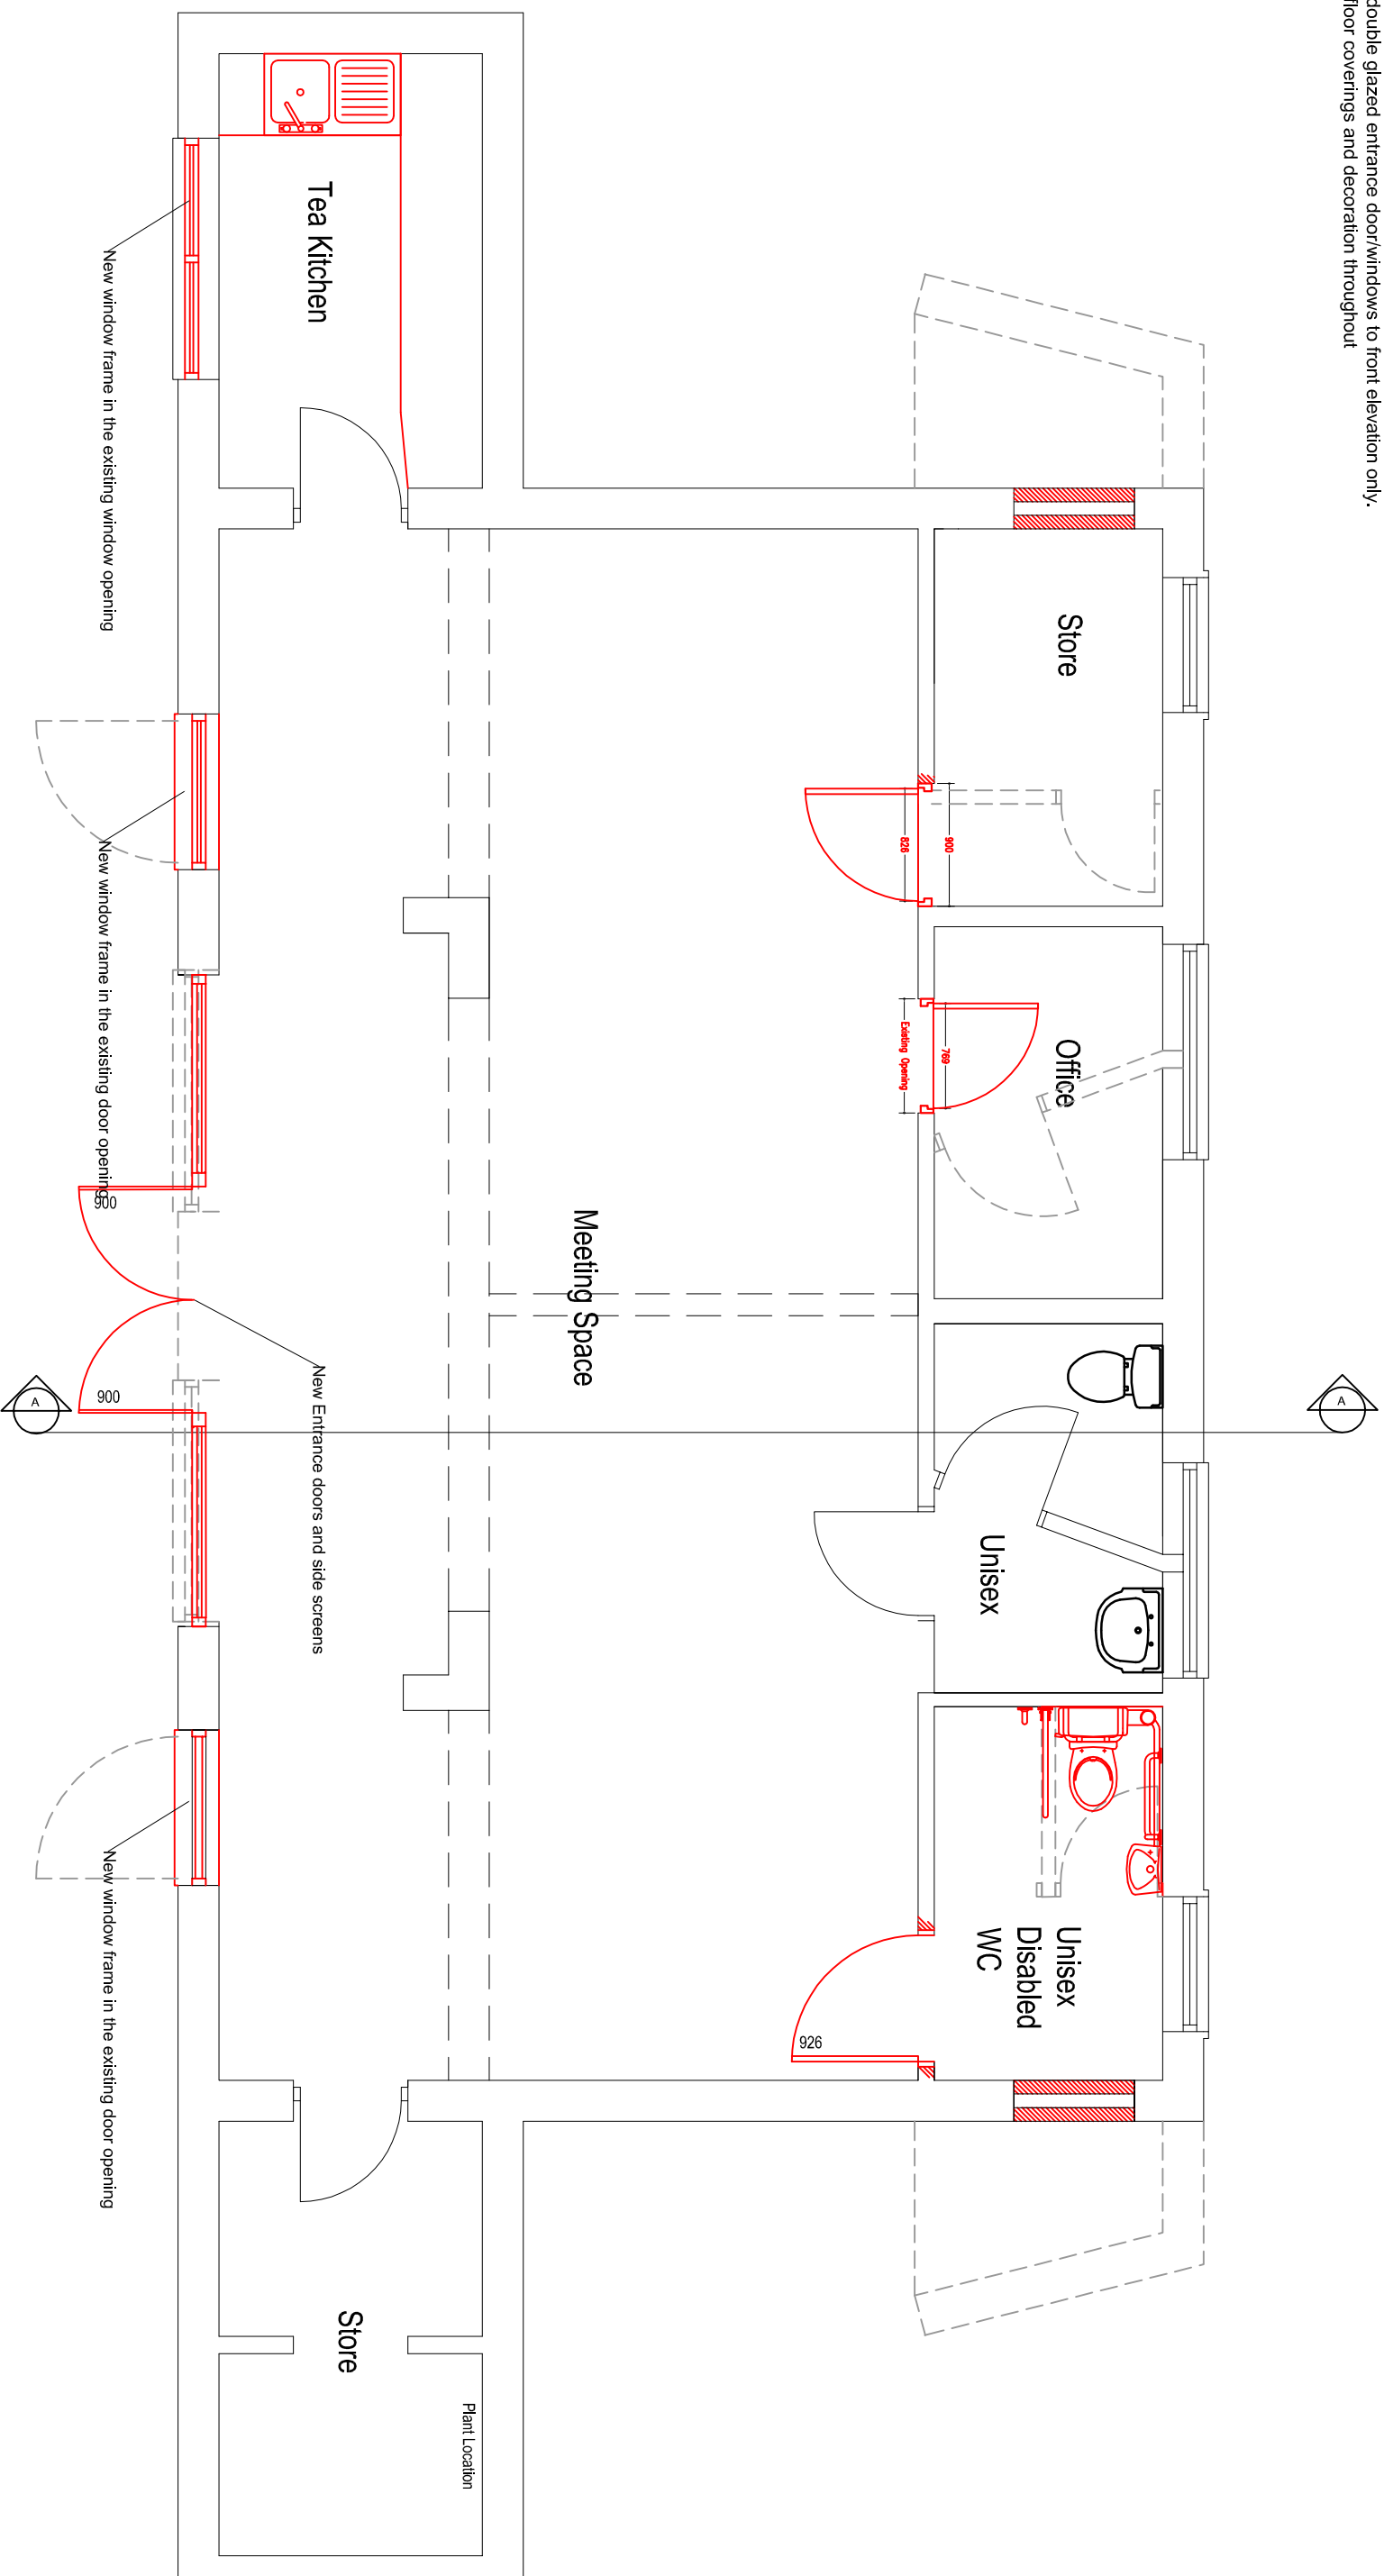

# Hugh Massey Architects, Planning & Landscape Consultants

REVISIONS	
A	200116.JT Enlarged glazing extent to entrance
B	Store and Kitchen areas+Fenoll toilets revised 9-04-2016

PROJECT:	Works to Pearson Park Pearson Ave, Hull, HU5 2TQ	designhaus, 209 Park Road, South Moor, Strensley, Co. Durham, DH9 7QE t: 0191 260893 f: 01202 260531 e: central.administration@hughmasseyarchitects.co.uk
DRAWING:	Plan Proposed Bowls Pavilion	SCALE: 1:50 PAPER: @A3 DRAWN: JT
CLIENT:	Hull City Council	CHECKED: HMA
JOB NO:	1595	REVISION: B
DRAWING NO:	BP 100_01	ORIGINATION DATE: 07-01-2016
DRAWING STATUS:	Design	

