


DO NOT SCALE FROM THIS DRAWING. ALL DIMENSIONS TO BE CHECKED ON SITE. ANY ERRORS OR DISCREPANCIES TO BE REPORTED TO THE ARCHITECT IMMEDIATELY.  
 SITE INFORMATION SUPPLIED BY THIRD PARTIES CANNOT BE GUARANTEED FOR ACCURACY. ALL FEATURES AND DIMENSIONS ARE SUBJECT TO CONFIRMATION THROUGH A PHYSICAL SURVEY.  
 COPYRIGHT RETAINED BY HUGH MASSEY ARCHITECTS (HMA.NE.LTD)

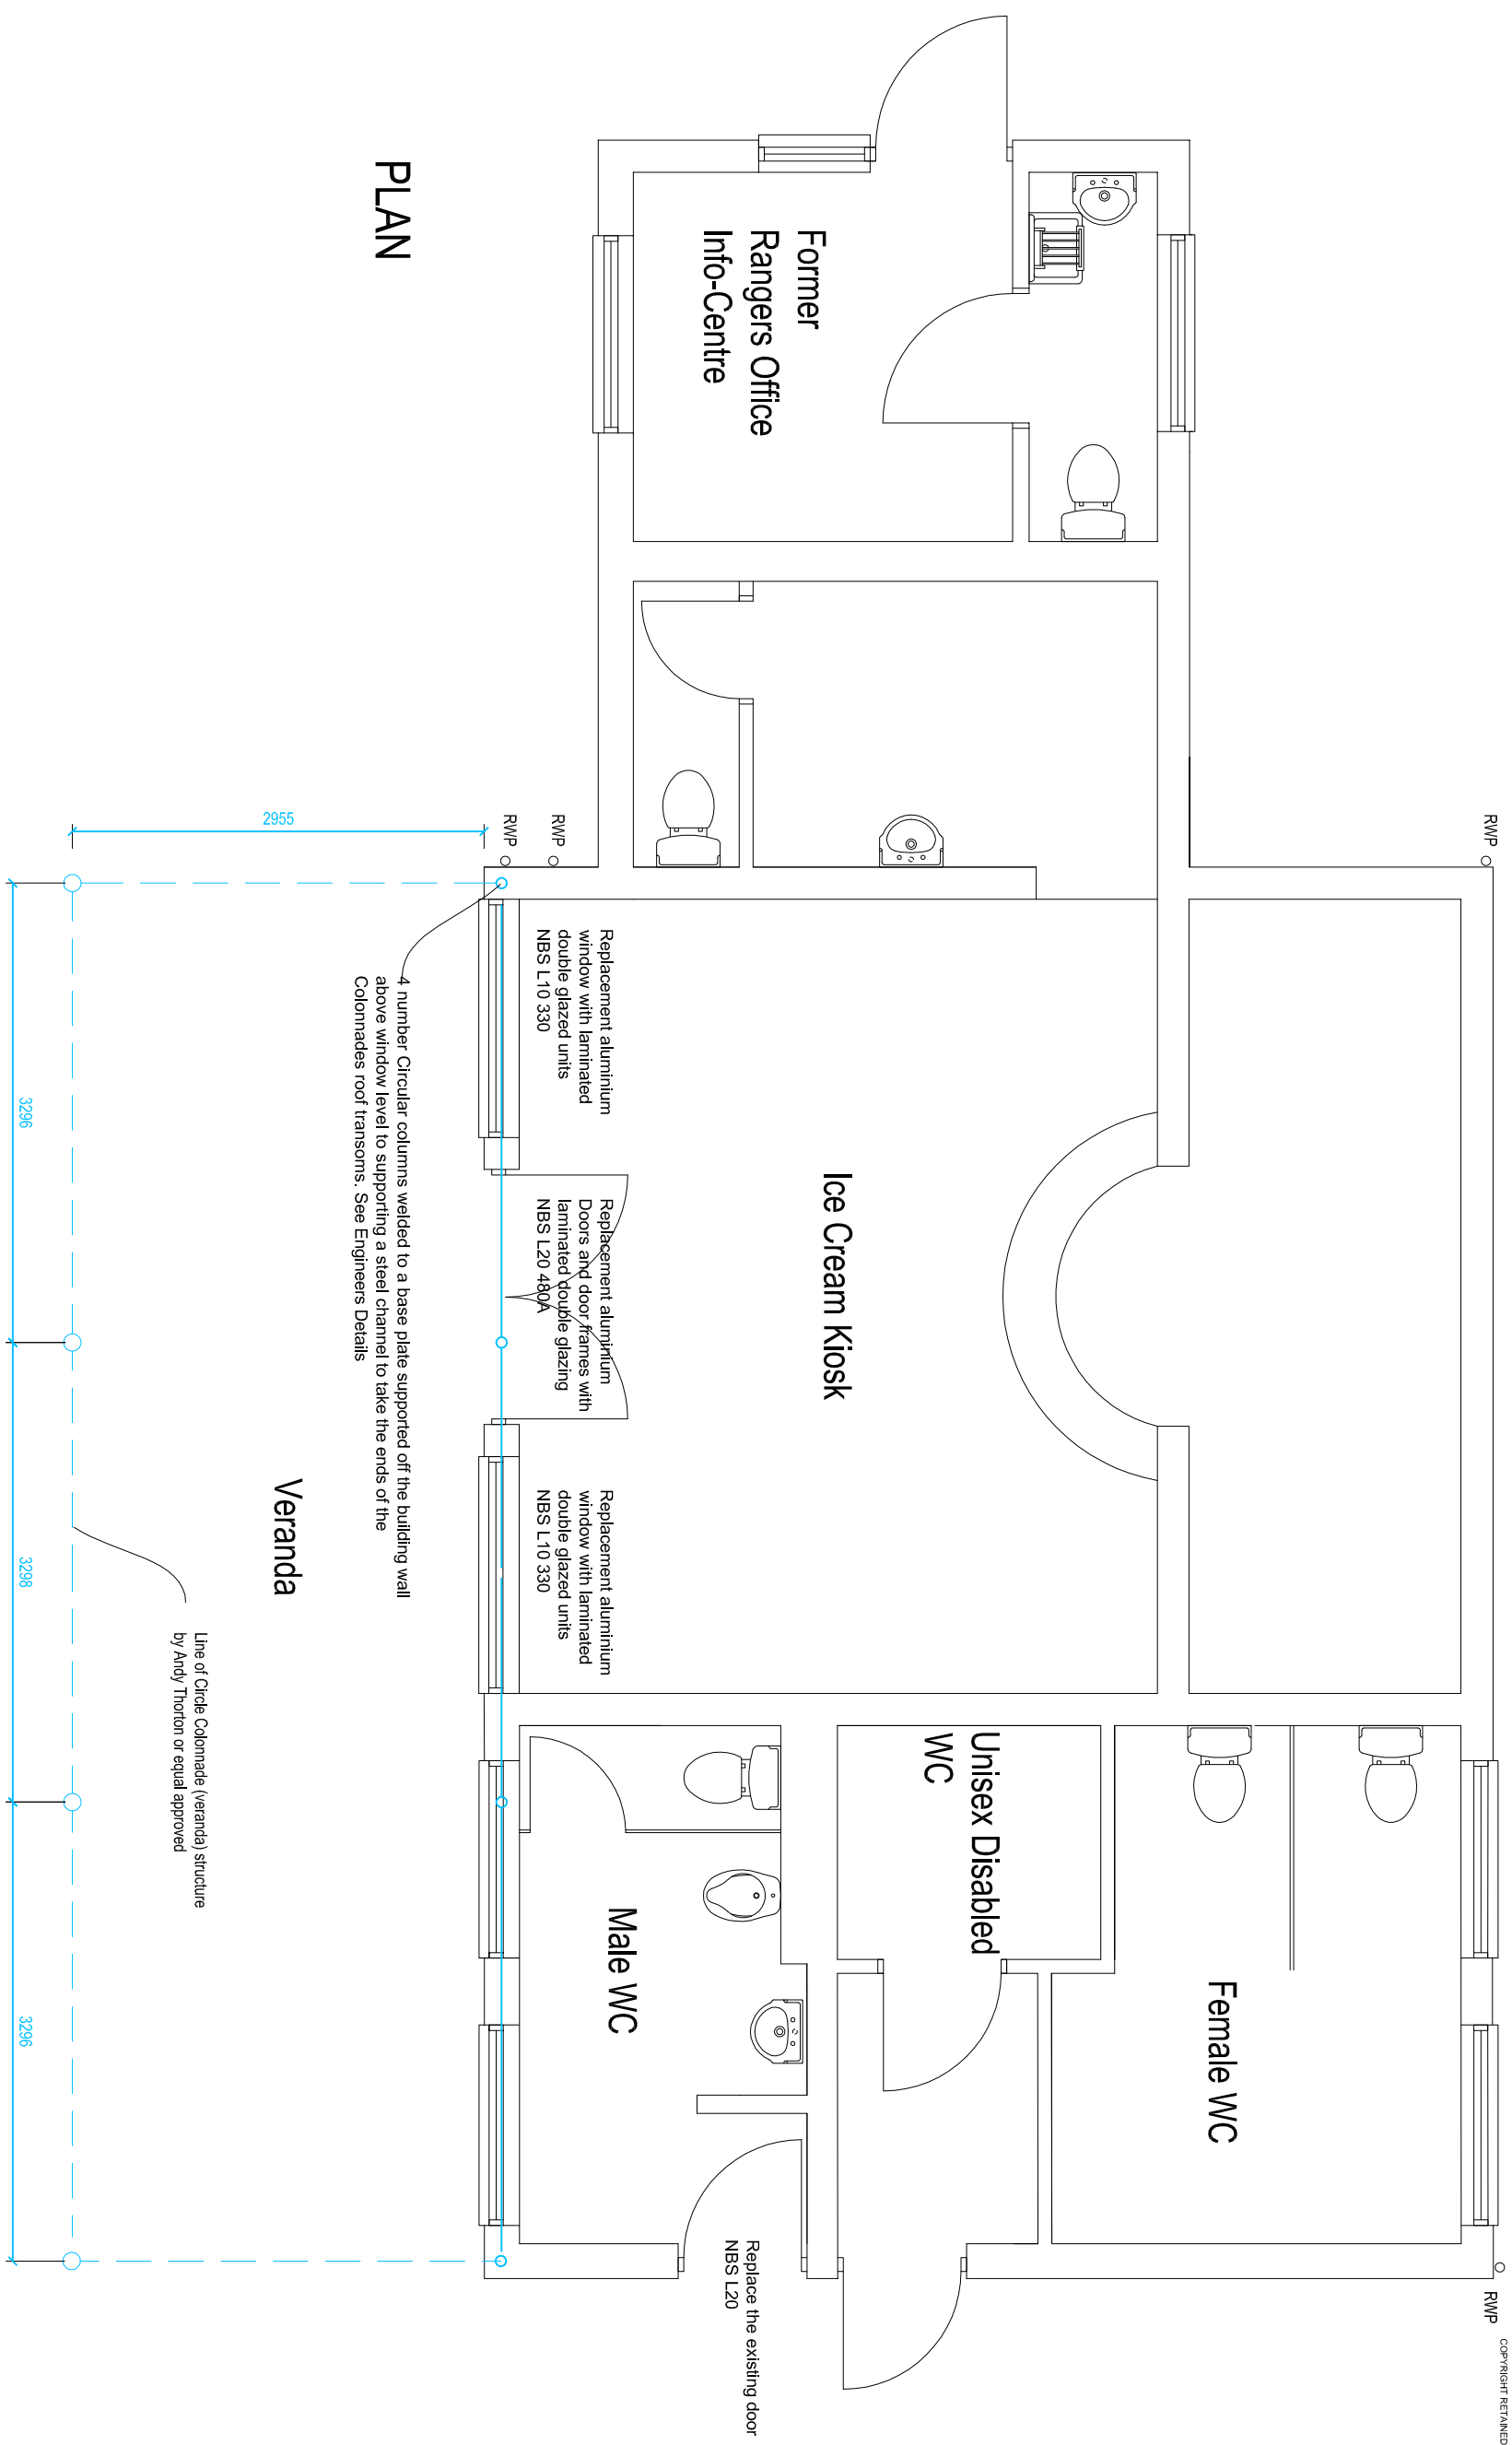

**PLAN**

**Hugh Massey Architects, Planning & Landscape Consultants**

REVISIONS	
PROJECT:	Works to Pearson Park Pearson Ave, Hull, HU5 2TQ
DRAWING:	Proposed Floor Plan
CLIENT:	Hull City Council
JOB NO:	1595
DRAWING NO:	CA_100_05
REVISION:	15-06-2017
ORIGINATION DATE:	15-06-2017
SCALE:	1:50
PAPER:	A3
DRAWN:	DO
DRAWING STATUS:	Tender
CHECKED:	

