


DO NOT SCALE FROM THIS DRAWING. ALL DIMENSIONS TO BE CHECKED ON SITE. ANY ERRORS OR DISCREPANCIES TO BE REPORTED TO THE ARCHITECT IMMEDIATELY.  
 SITE INFORMATION SUPPLIED BY THIRD PARTIES CANNOT BE GUARANTEED FOR ACCURACY. ALL FEATURES AND DIMENSIONS ARE SUBJECT TO CONFIRMATION THROUGH A PHYSICAL SURVEY.  
 COPYRIGHT RETAINED BY HUGH MASSEY ARCHITECTS (HMA NE LTD)

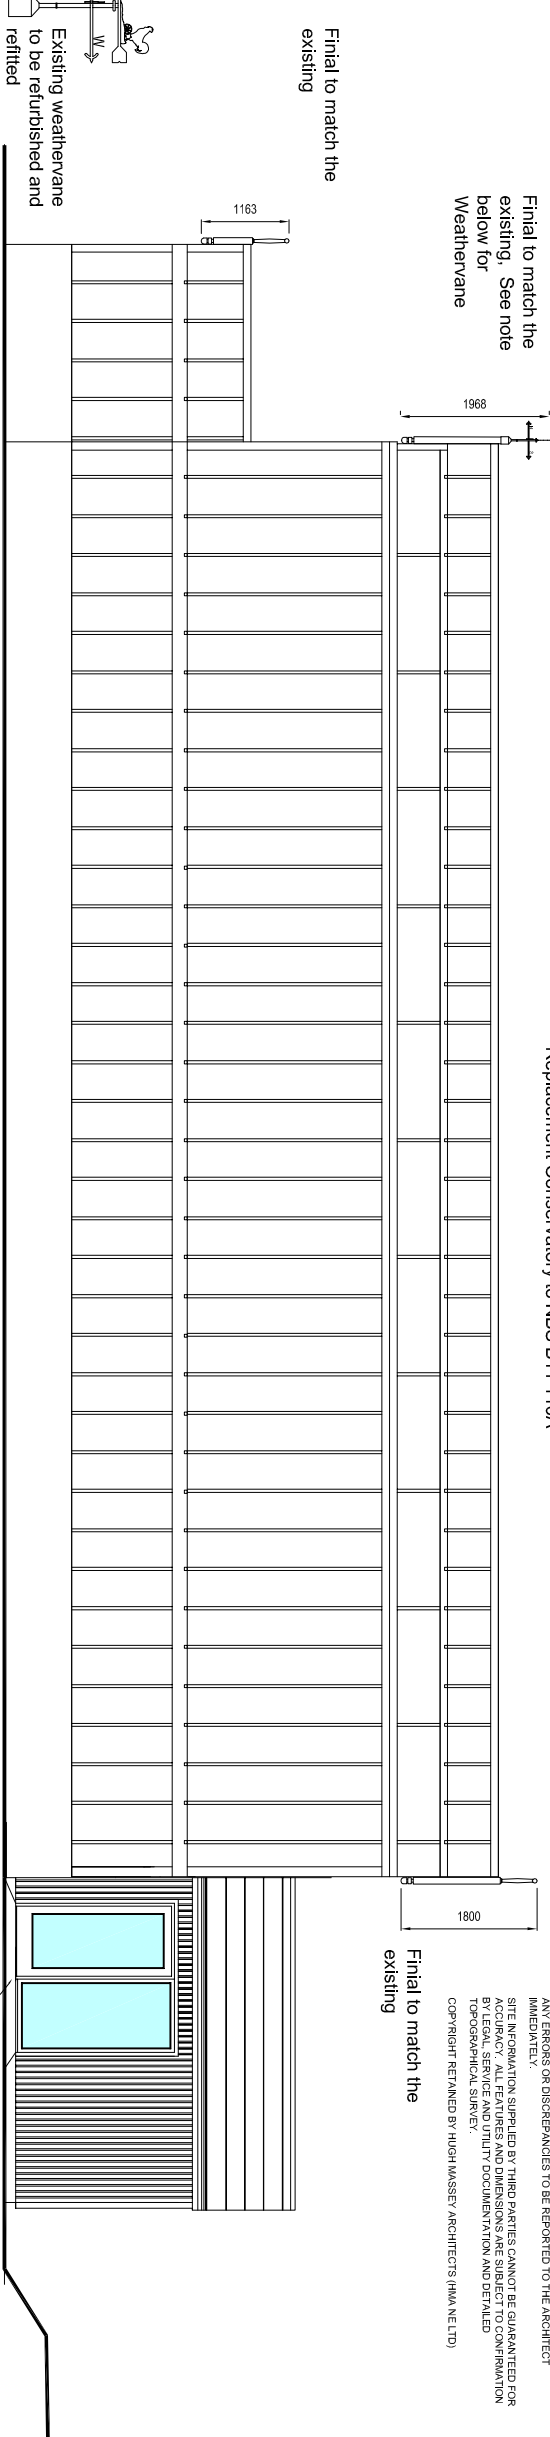


All Glazing below 800mm from finished floor level and 300mm to each side of doors to a height of 1500mm to be in Laminated Glass.

Existing ground level to be reduced to achieve a min of 150mm below Finished Floor Level (see Southern Green drawings)

Landscaping to provide level access (see Southern Green drawings)


### West Elevation

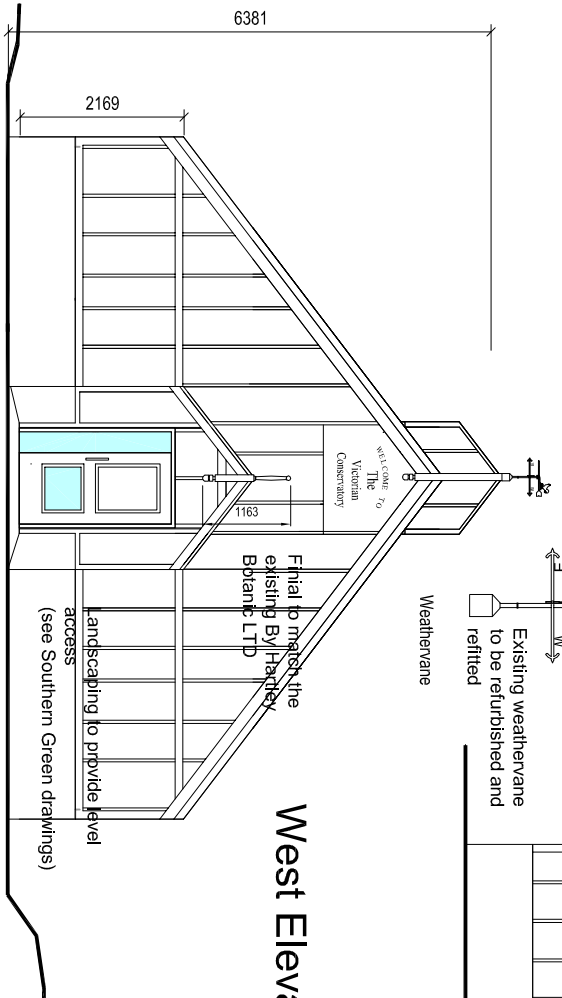

All Glazing below 800mm from finished floor level and 300mm to each side of doors to a height of 1500mm to be in Laminated Glass.

Existing ground level to be reduced to achieve a min of 150mm below Finished Floor Level (see Southern Green drawings)


### North Elevation

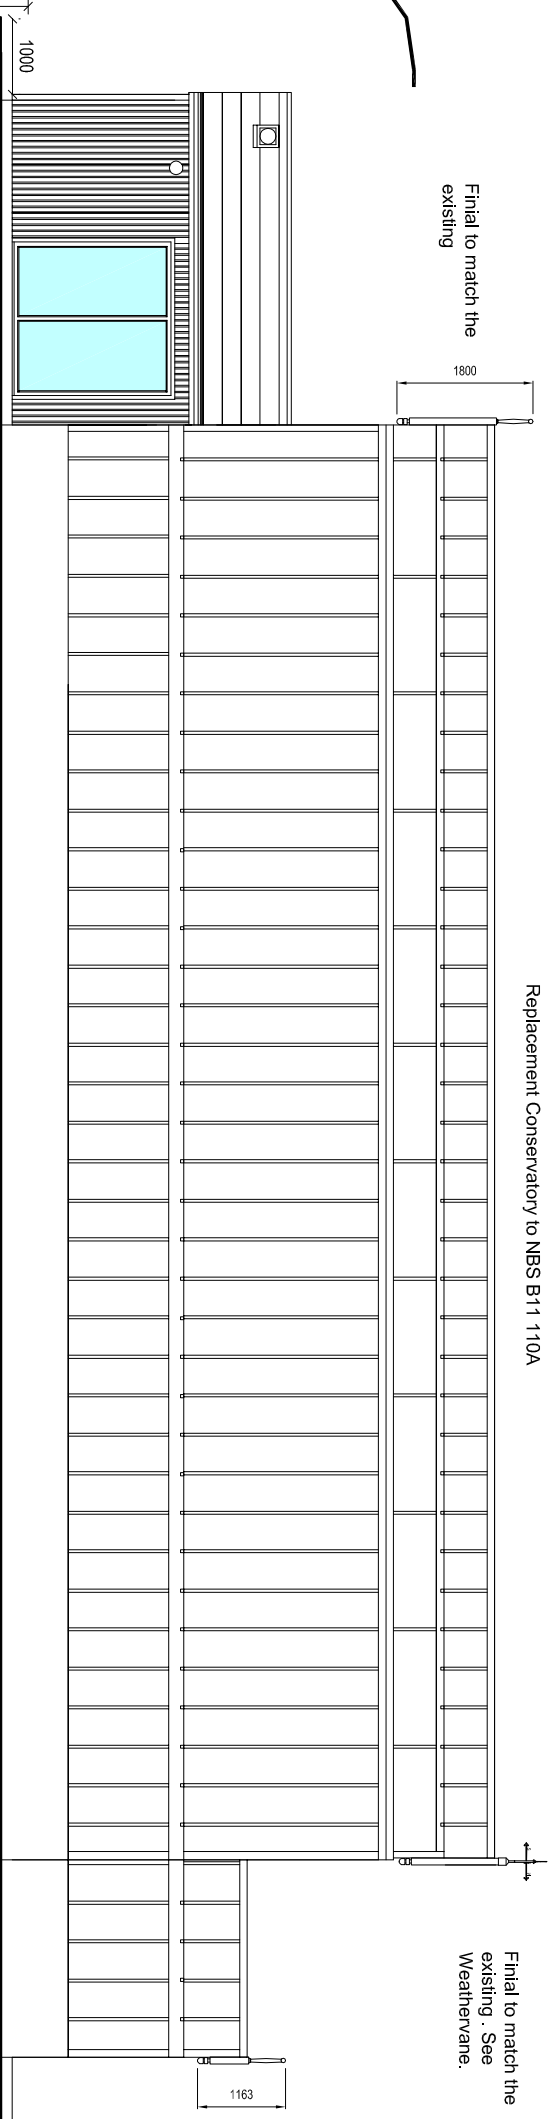

All Glazing below 800mm from finished floor level and 300mm to each side of doors to a height of 1500mm to be in Laminated Glass.

Existing ground level to be reduced to achieve a min of 150mm below Finished Floor Level (see Southern Green drawings)

### East Elevation

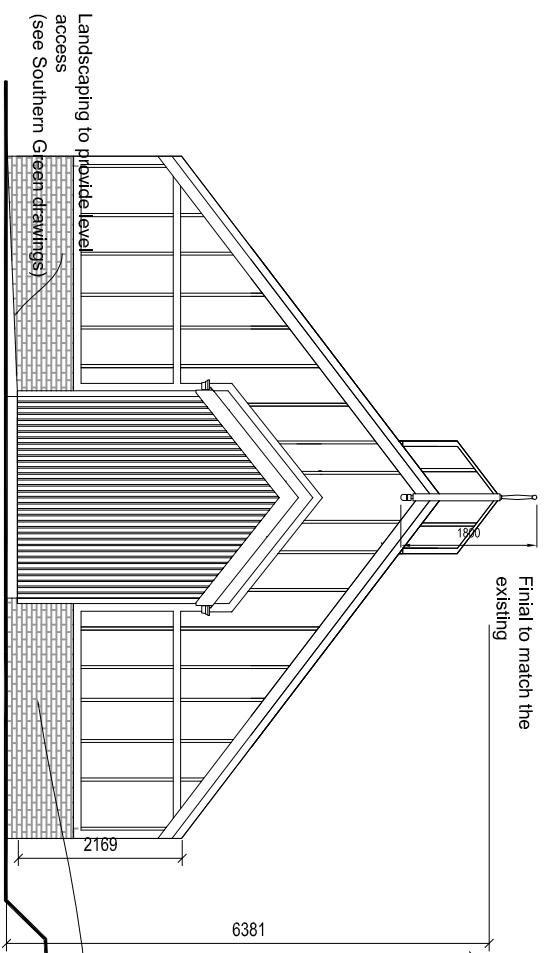

All Glazing below 800mm from finished floor level and 300mm to each side of doors to a height of 1500mm to be in Laminated Glass.

Existing ground level to be reduced to achieve a min of 150mm below Finished Floor Level

### South Elevation

Gable wall to be rebuilt to match the existing of a new foundation designed by BDN Engineers

## Hugh Massey Architects, Planning & Landscape Consultants

#### REVISIONS

- A: 081116\_10 m scale line\_Dimensions added
- B:200217.JT Re-issued as Stage D without change
- C: 060717.DD Updated for Tender

PROJECT:	Works to Pearson Park Pearson Ave, Hull, HU5 2TQ	design/hma, 205 Park Road, South Moor, Stanley, CO Durham, DH9 7QE t: 01207 280095 f: 01207 280531 e: central.administration@hughmasseyarchitects.co.uk
DRAWING:	Proposed Elevations Victorian Conservatory	SCALE: 1:100
CLIENT:	Hull City Council	PAPER: @A3
JOB NO.:	DRAWING NO: VC_200_01	REVISION: C
1595		ORIGINATION DATE: 07-01-15
		DRAWING STATUS: Tender
		CHECKED: JT

