


DO NOT SCALE FROM THIS DRAWING: ALL DIMENSIONS TO BE CHECKED ON SITE ANY ERRORS OR DISCREPANCIES TO BE REPORTED TO THE ARCHITECT IMMEDIATELY.

SITE INFORMATION SUPPLIED BY THIRD PARTIES CANNOT BE GUARANTEED FOR ACCURACY. ALL FEATURES AND DIMENSIONS ARE SUBJECT TO CONFIRMATION BY LEGAL SERVICE AND UTILITY DOCUMENTATION AND DETAILED TOPOGRAPHICAL SURVEY.

COPYRIGHT RETAINED BY HUGH MASSEY ARCHITECTS (HMA NE LTD)

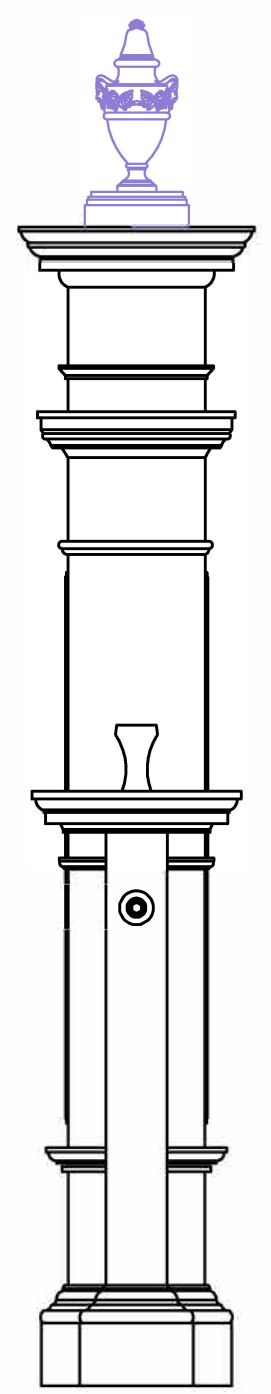

Elevation Looking Towards Park

Side Elevation

*Proposed Works*


Comprehensive conservation programme of existing historic asset, including partial disassembly to allow anti corrosion treatment, structural repairs, recoating, replacement of lost features, including urns, decorative capstans, tridents, coats of arms, pedestrian and vehicular gates and screens, Lamp standards

Blue indicates restored missing features

**Hugh Massey Architects, Planning & Landscape Consultants**

REVISIONS	PROJECT:	Works to Pearson Park Pearson Ave, Hull, HU5 2TQ	<small>designhaus, 205 Park Road, South Moor, Stanley, Co.Durham, DH9 7QE t: 01207 280095 f: 01207 280531 e: central.administration@hughmasseyarchitects.co.uk</small>			
	DRAWING:	Entrance Arch - Proposed Elevation	SCALE:	PAPER:	DRAWN:	
	CLIENT:	Hull City Council	1:50	@A3	DO	
	JOB NO:	DRAWING NO:	REVISION:	ORINATION DATE:	DRAWING STATUS:	CHECKED:
	1595	EA 200_01		Jan 2016		HMA

DO NOT SCALE FROM THIS DRAWING: ALL DIMENSIONS TO BE CHECKED ON SITE ANY ERRORS OR DISCREPANCIES TO BE REPORTED TO THE ARCHITECT IMMEDIATELY.  
 SITE INFORMATION SUPPLIED BY THIRD PARTIES CANNOT BE GUARANTEED FOR ACCURACY. ALL FEATURES AND DIMENSIONS ARE SUBJECT TO CONFIRMATION BY LEGAL SERVICE AND UTILITY DOCUMENTATION AND DETAILED TOPOGRAPHICAL SURVEY.  
 COPYRIGHT RETAINED BY HUGH MASSEY ARCHITECTS (HMA NE LTD)

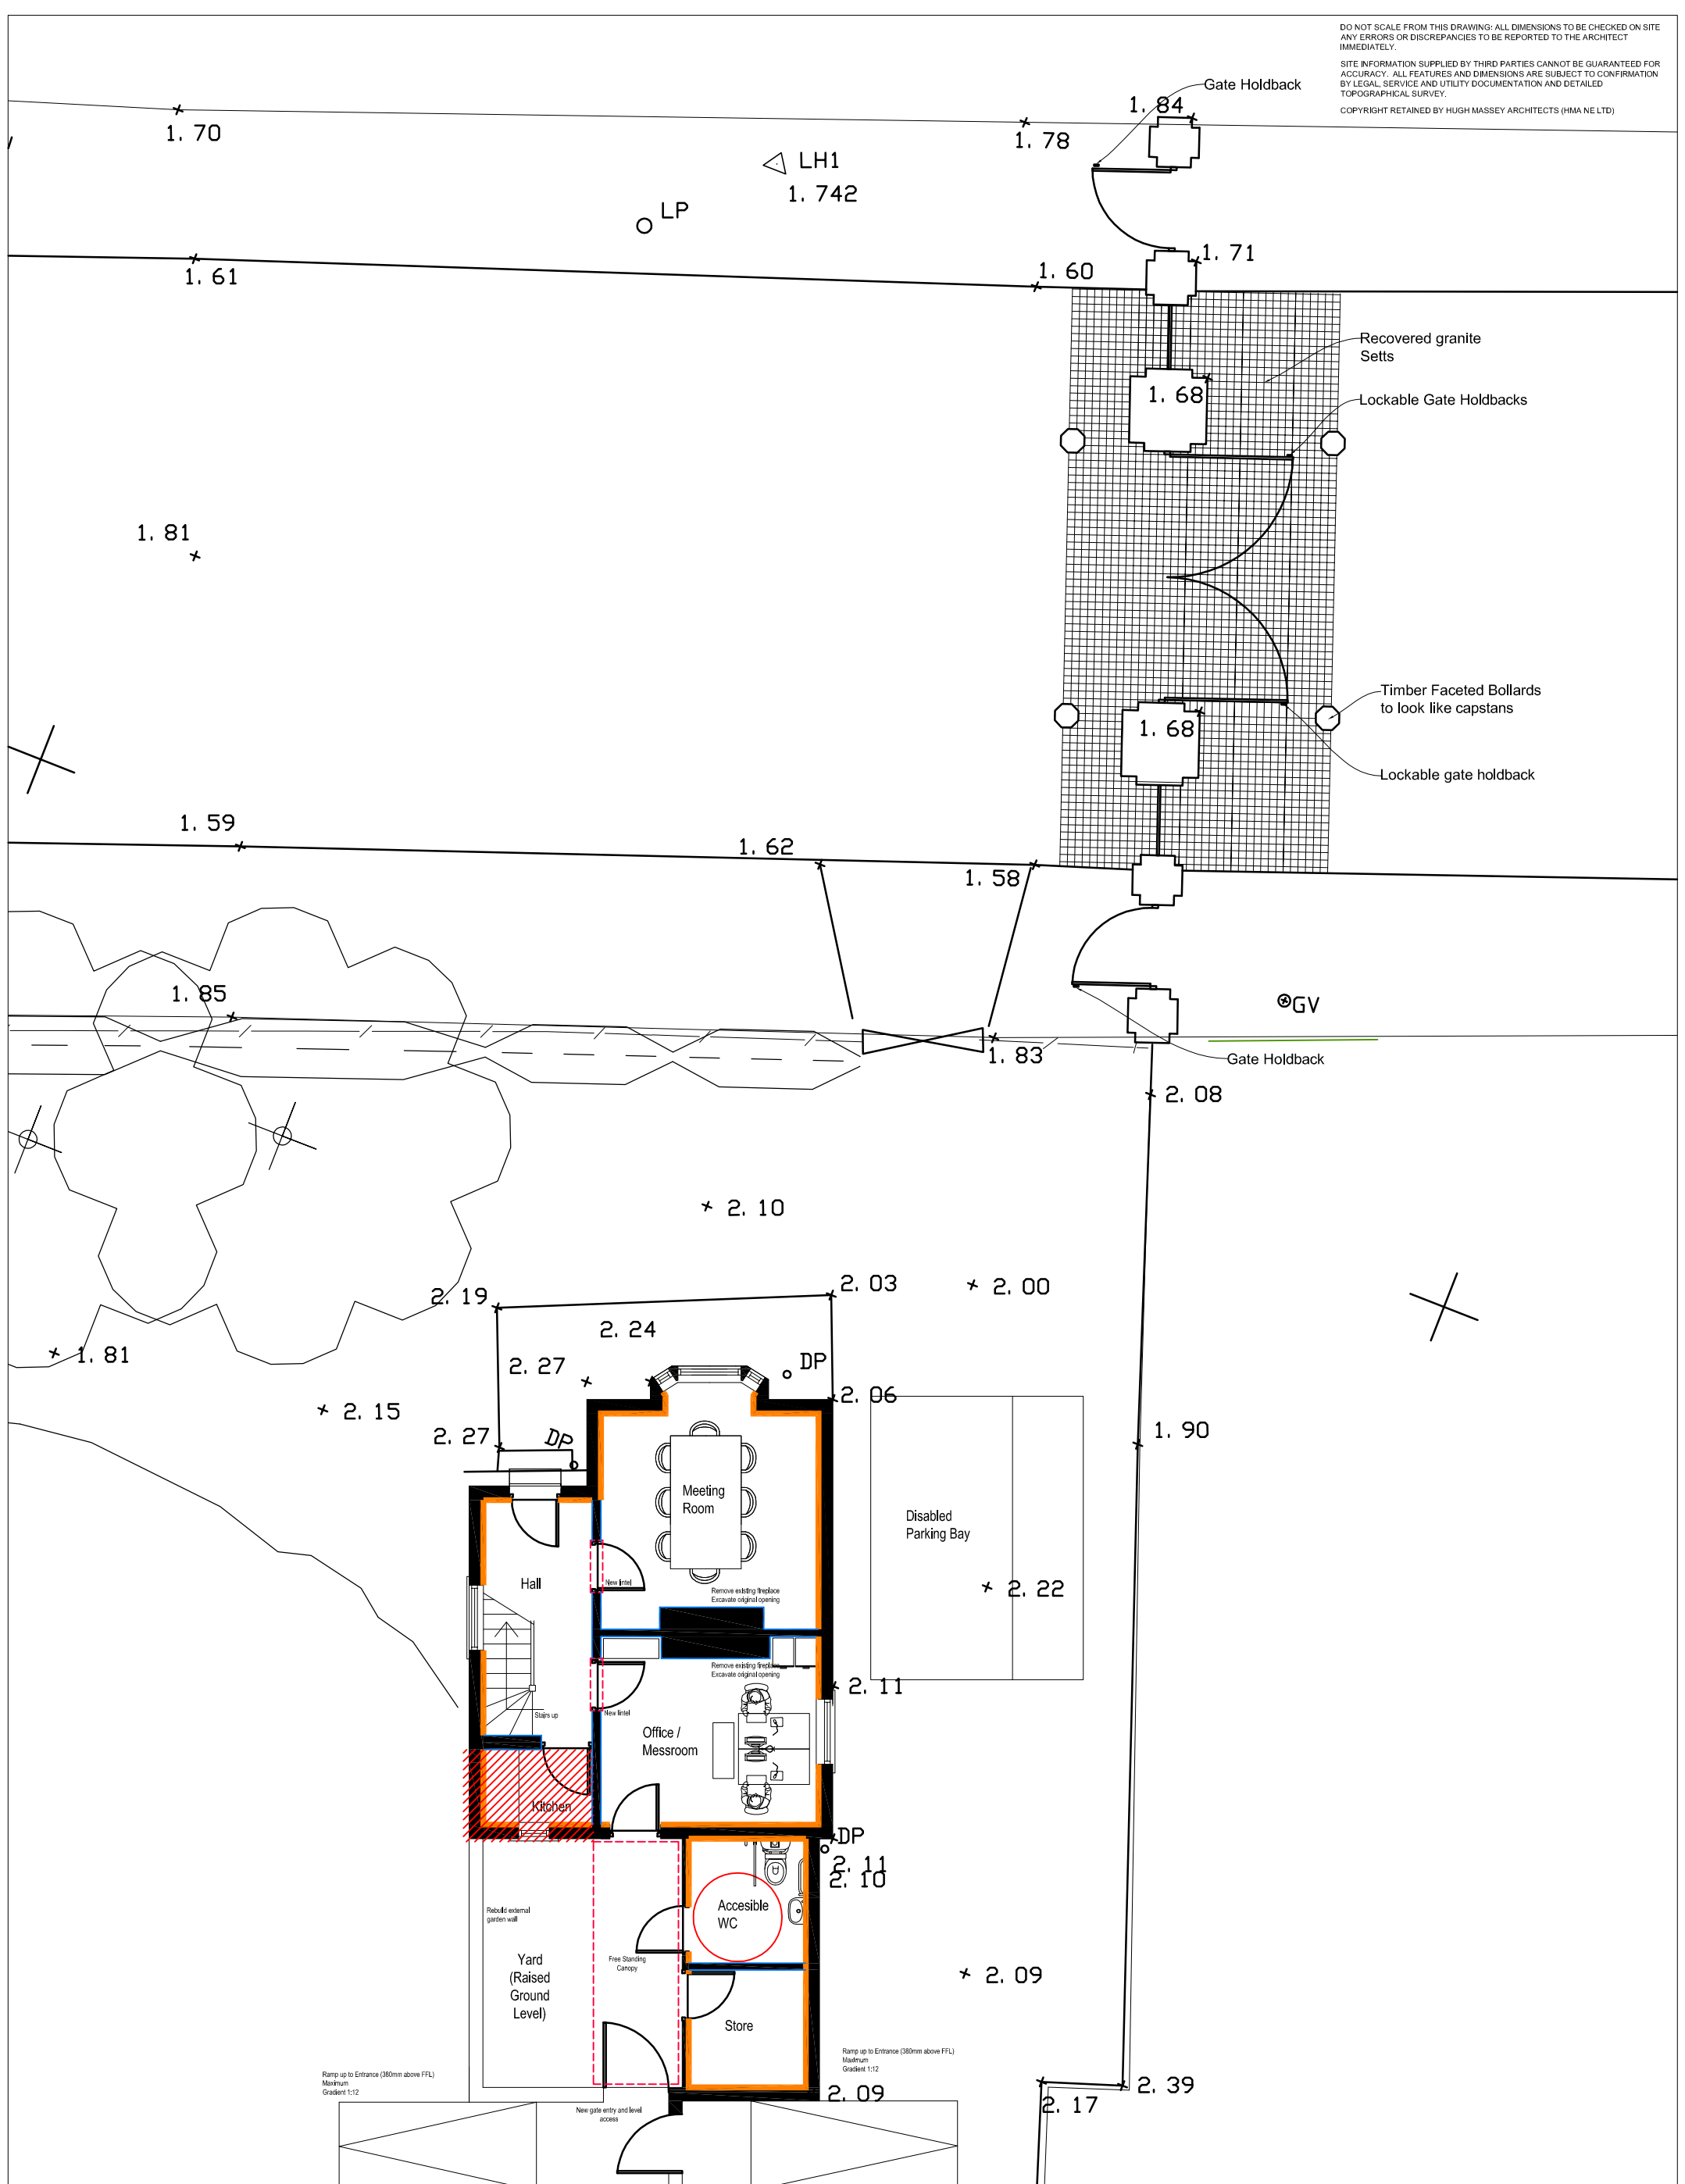

**Hugh Massey Architects, Planning & Landscape Consultants**

REVISIONS

PROJECT:	Works to Pearson Park Pearson Ave, Hull, HU5 2TQ	<i>designhaus</i> , 205 Park Road, South Moor, Stanley, Co. Durham - DH9 7QE t: 01207 280095 f: 01207 280531 e: central.administration@hughmasseyarchitects.co.uk		
DRAWING:	Entrance Arch - Proposed Plan	SCALE:	PAPER:	DRAWN:
CLIENT:	Hull City Council	1:100	@A3	DO
JOB NO:	DRAWING NO:	REVISION:	ORINATION DATE:	DRAWING STATUS:
1595	EA 200_02		30/11/15	Design
				CHECKED:
				HMA

